




**record-usa**  
4910 STARCREST DR.  
MONROE, NC 28110  
(704) 289 - 9212

JOB NAME: \_\_\_\_\_  
LOCATION: \_\_\_\_\_


**SERIES 5100 AUTOMATIC SLIDING DOORS**

TYPE: 5121-2, 0-X-SX-SX-X-0,  
BI-PART TELESCOPE  
MEDIUM STILE W/SECURITY PACKAGE PAGE 51-2.79

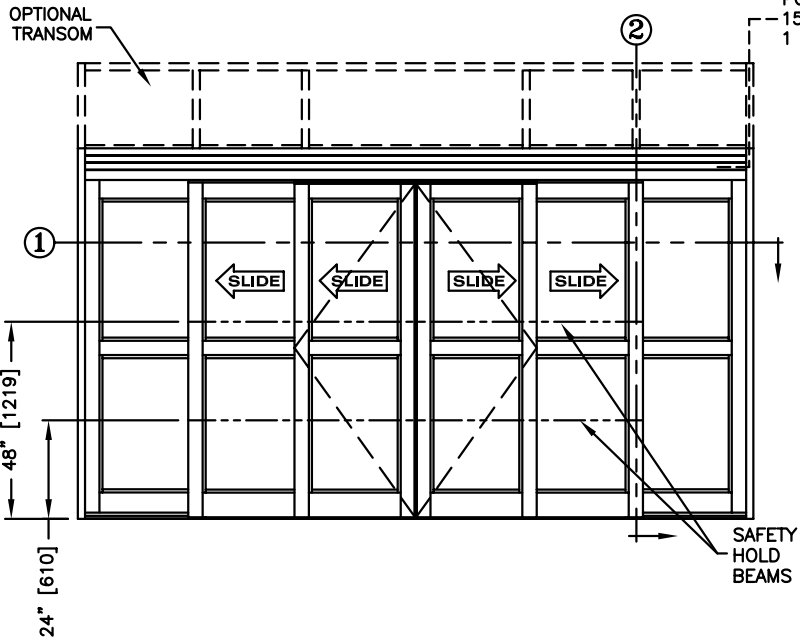


**ELEVATION VIEW**

SCALE: 1/4" = 1'0"

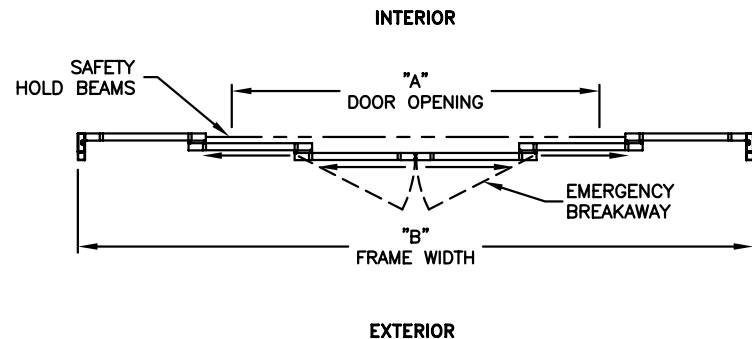


**PLAN VIEW**

SCALE: 1/4" = 1'0"

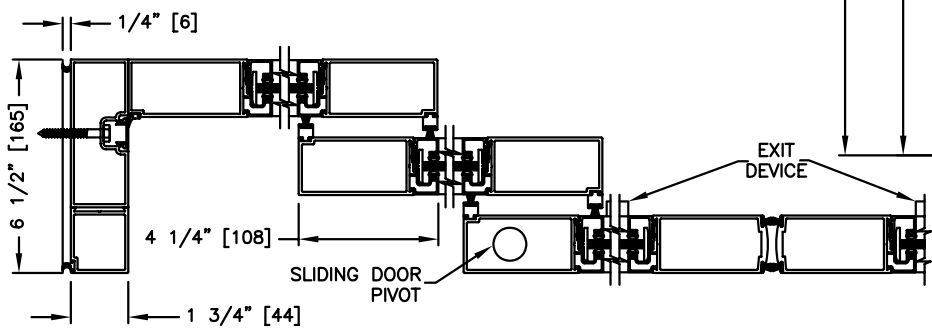

**SECTION: 1**

SCALE: 1/2" = 1'0"

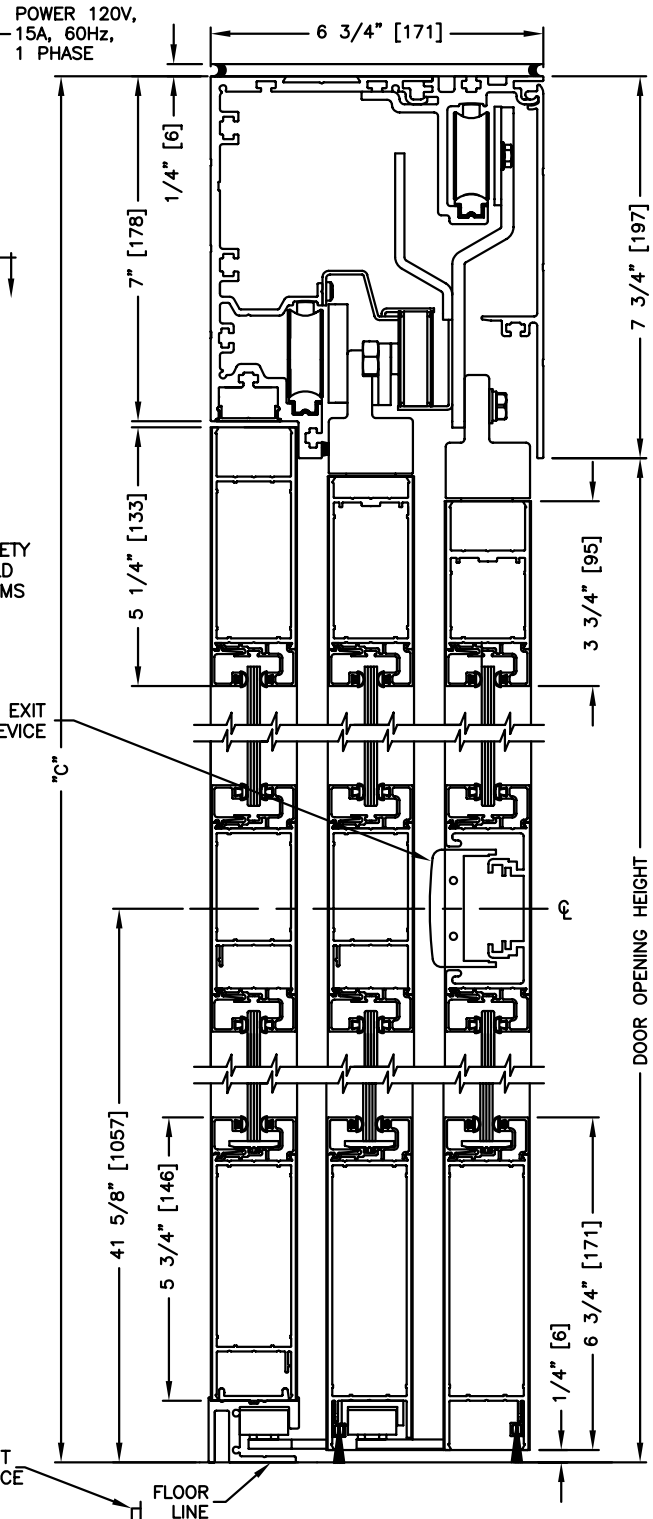

**SECTION: 2**

SCALE: 1/4" SIZE

- NOTE:**
1. See sheets 51-2.86 thru 51-2.91 for optional muntins, bottom rails, transoms, glazing variations, bottom guides & thresholds.
  1. See sheets 51-2.62 for package size details.